




FOURTH STOREY

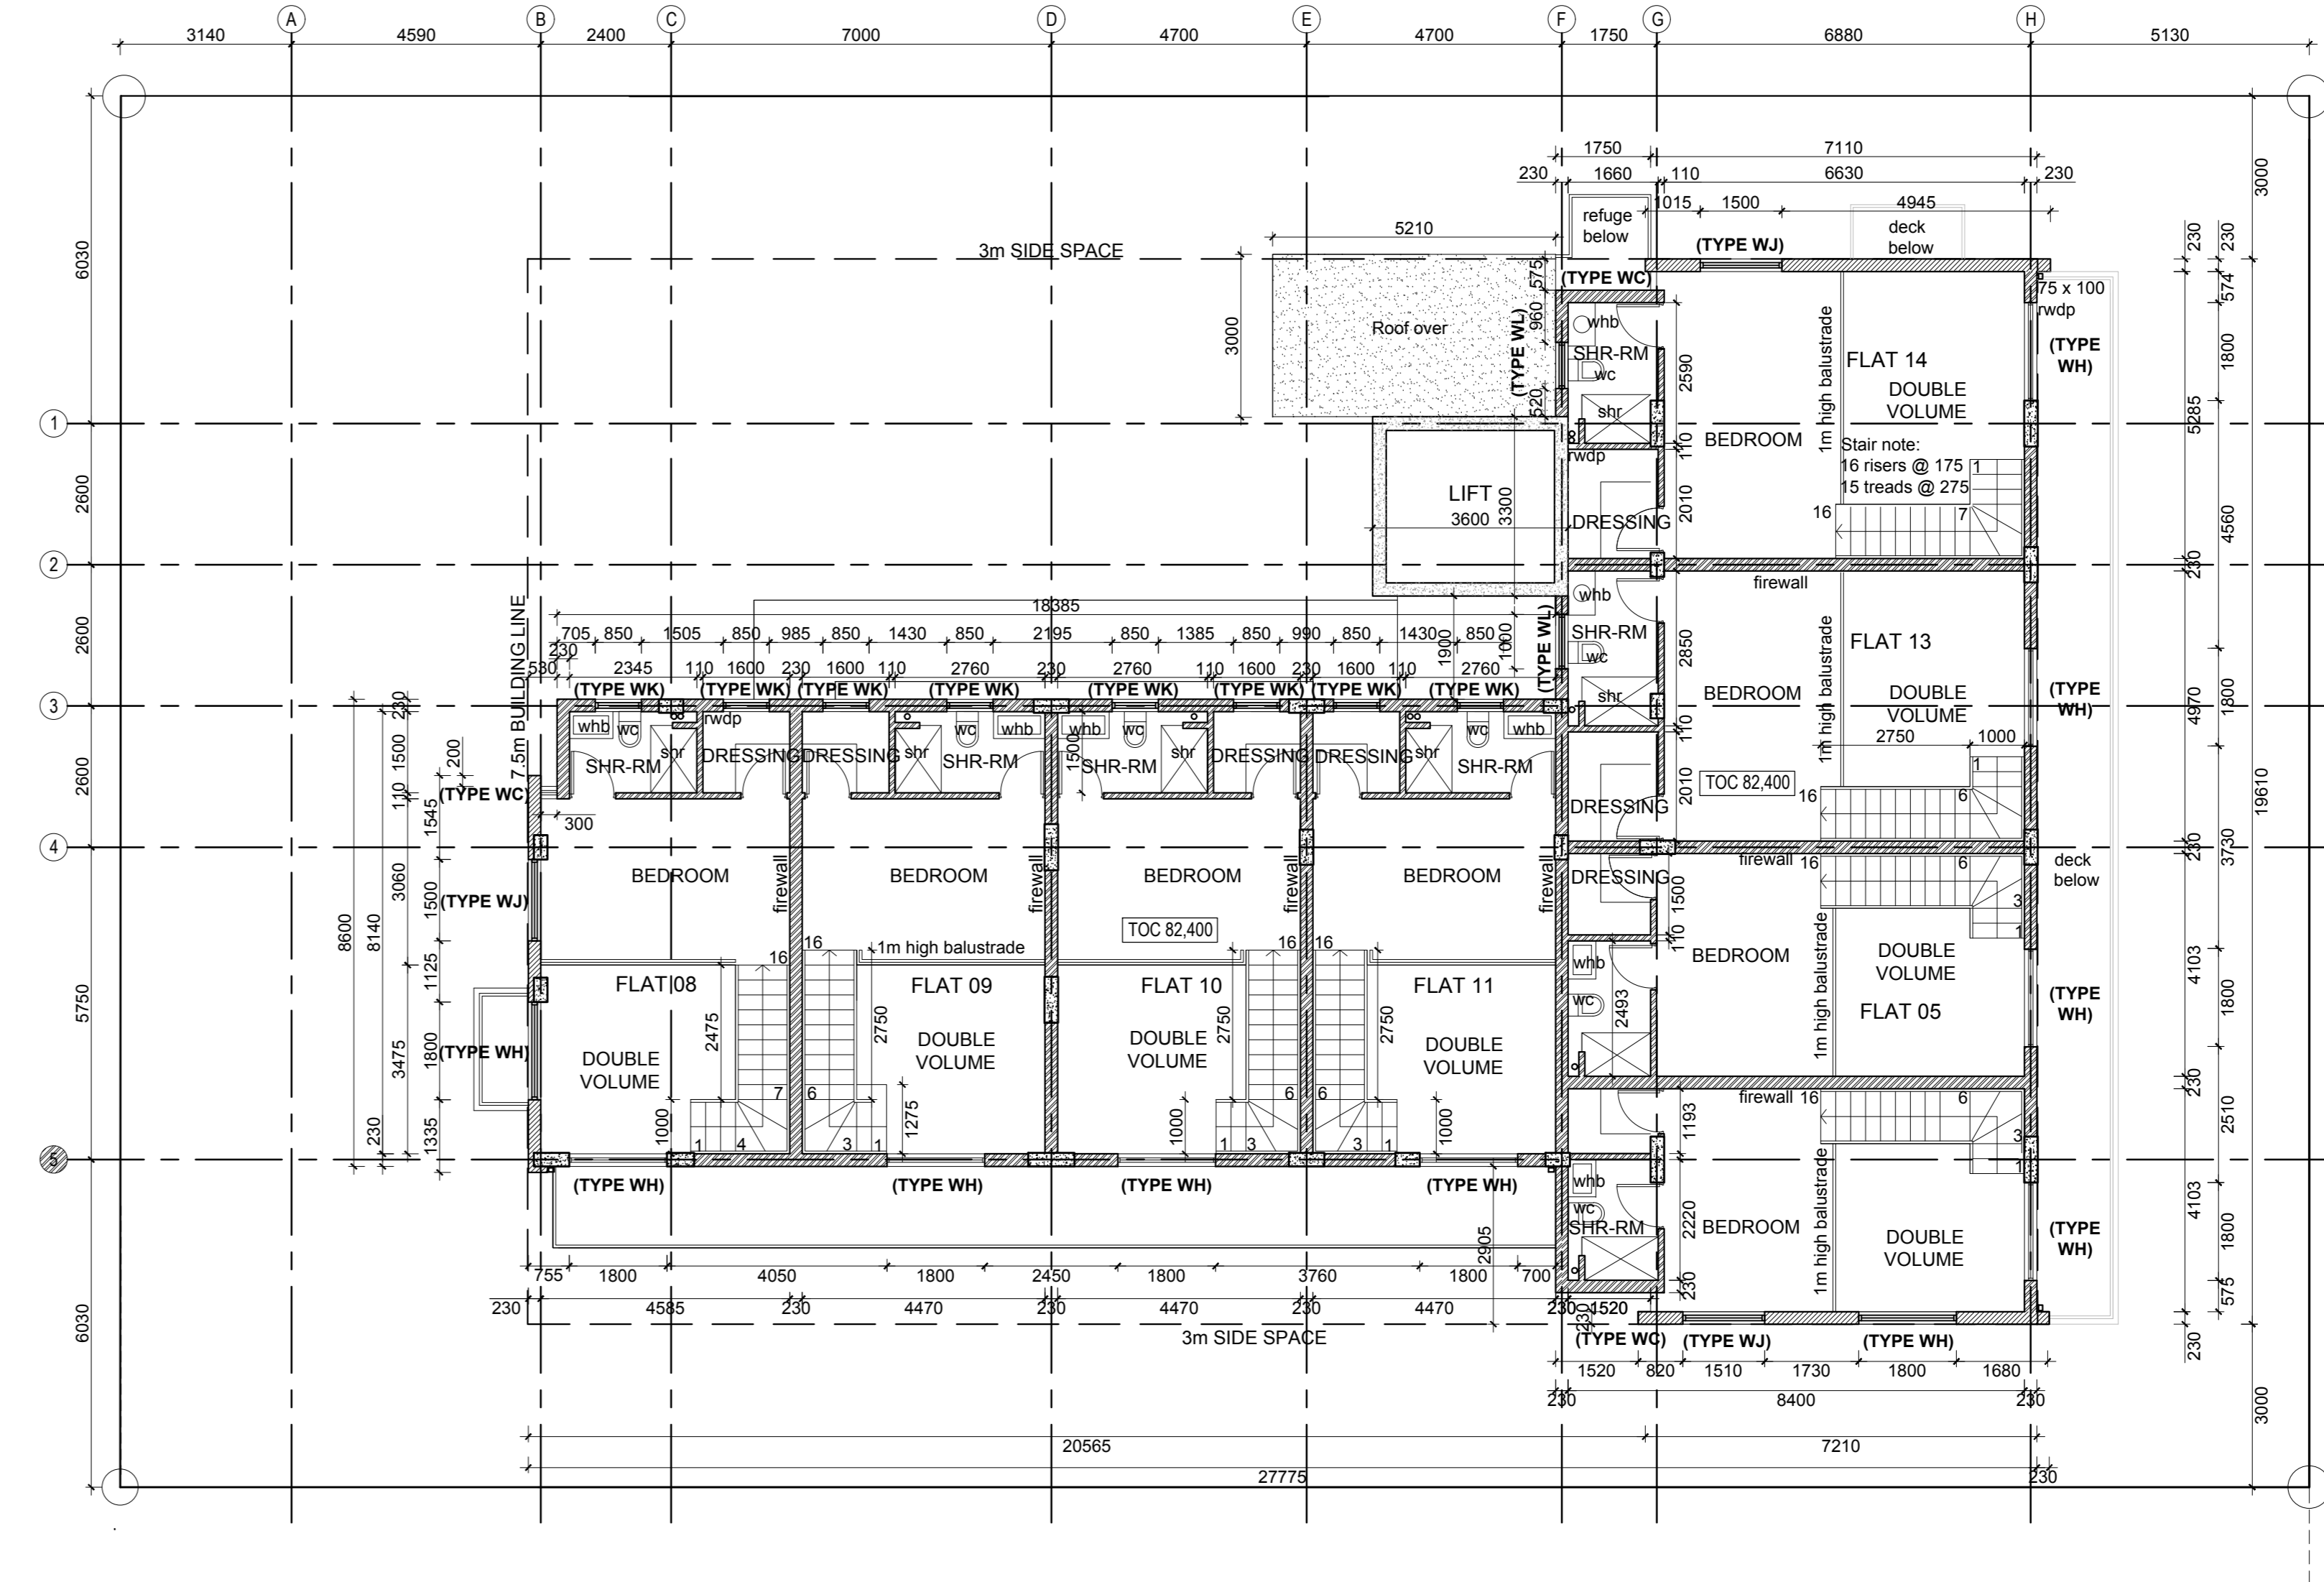

SIXTH STOREY

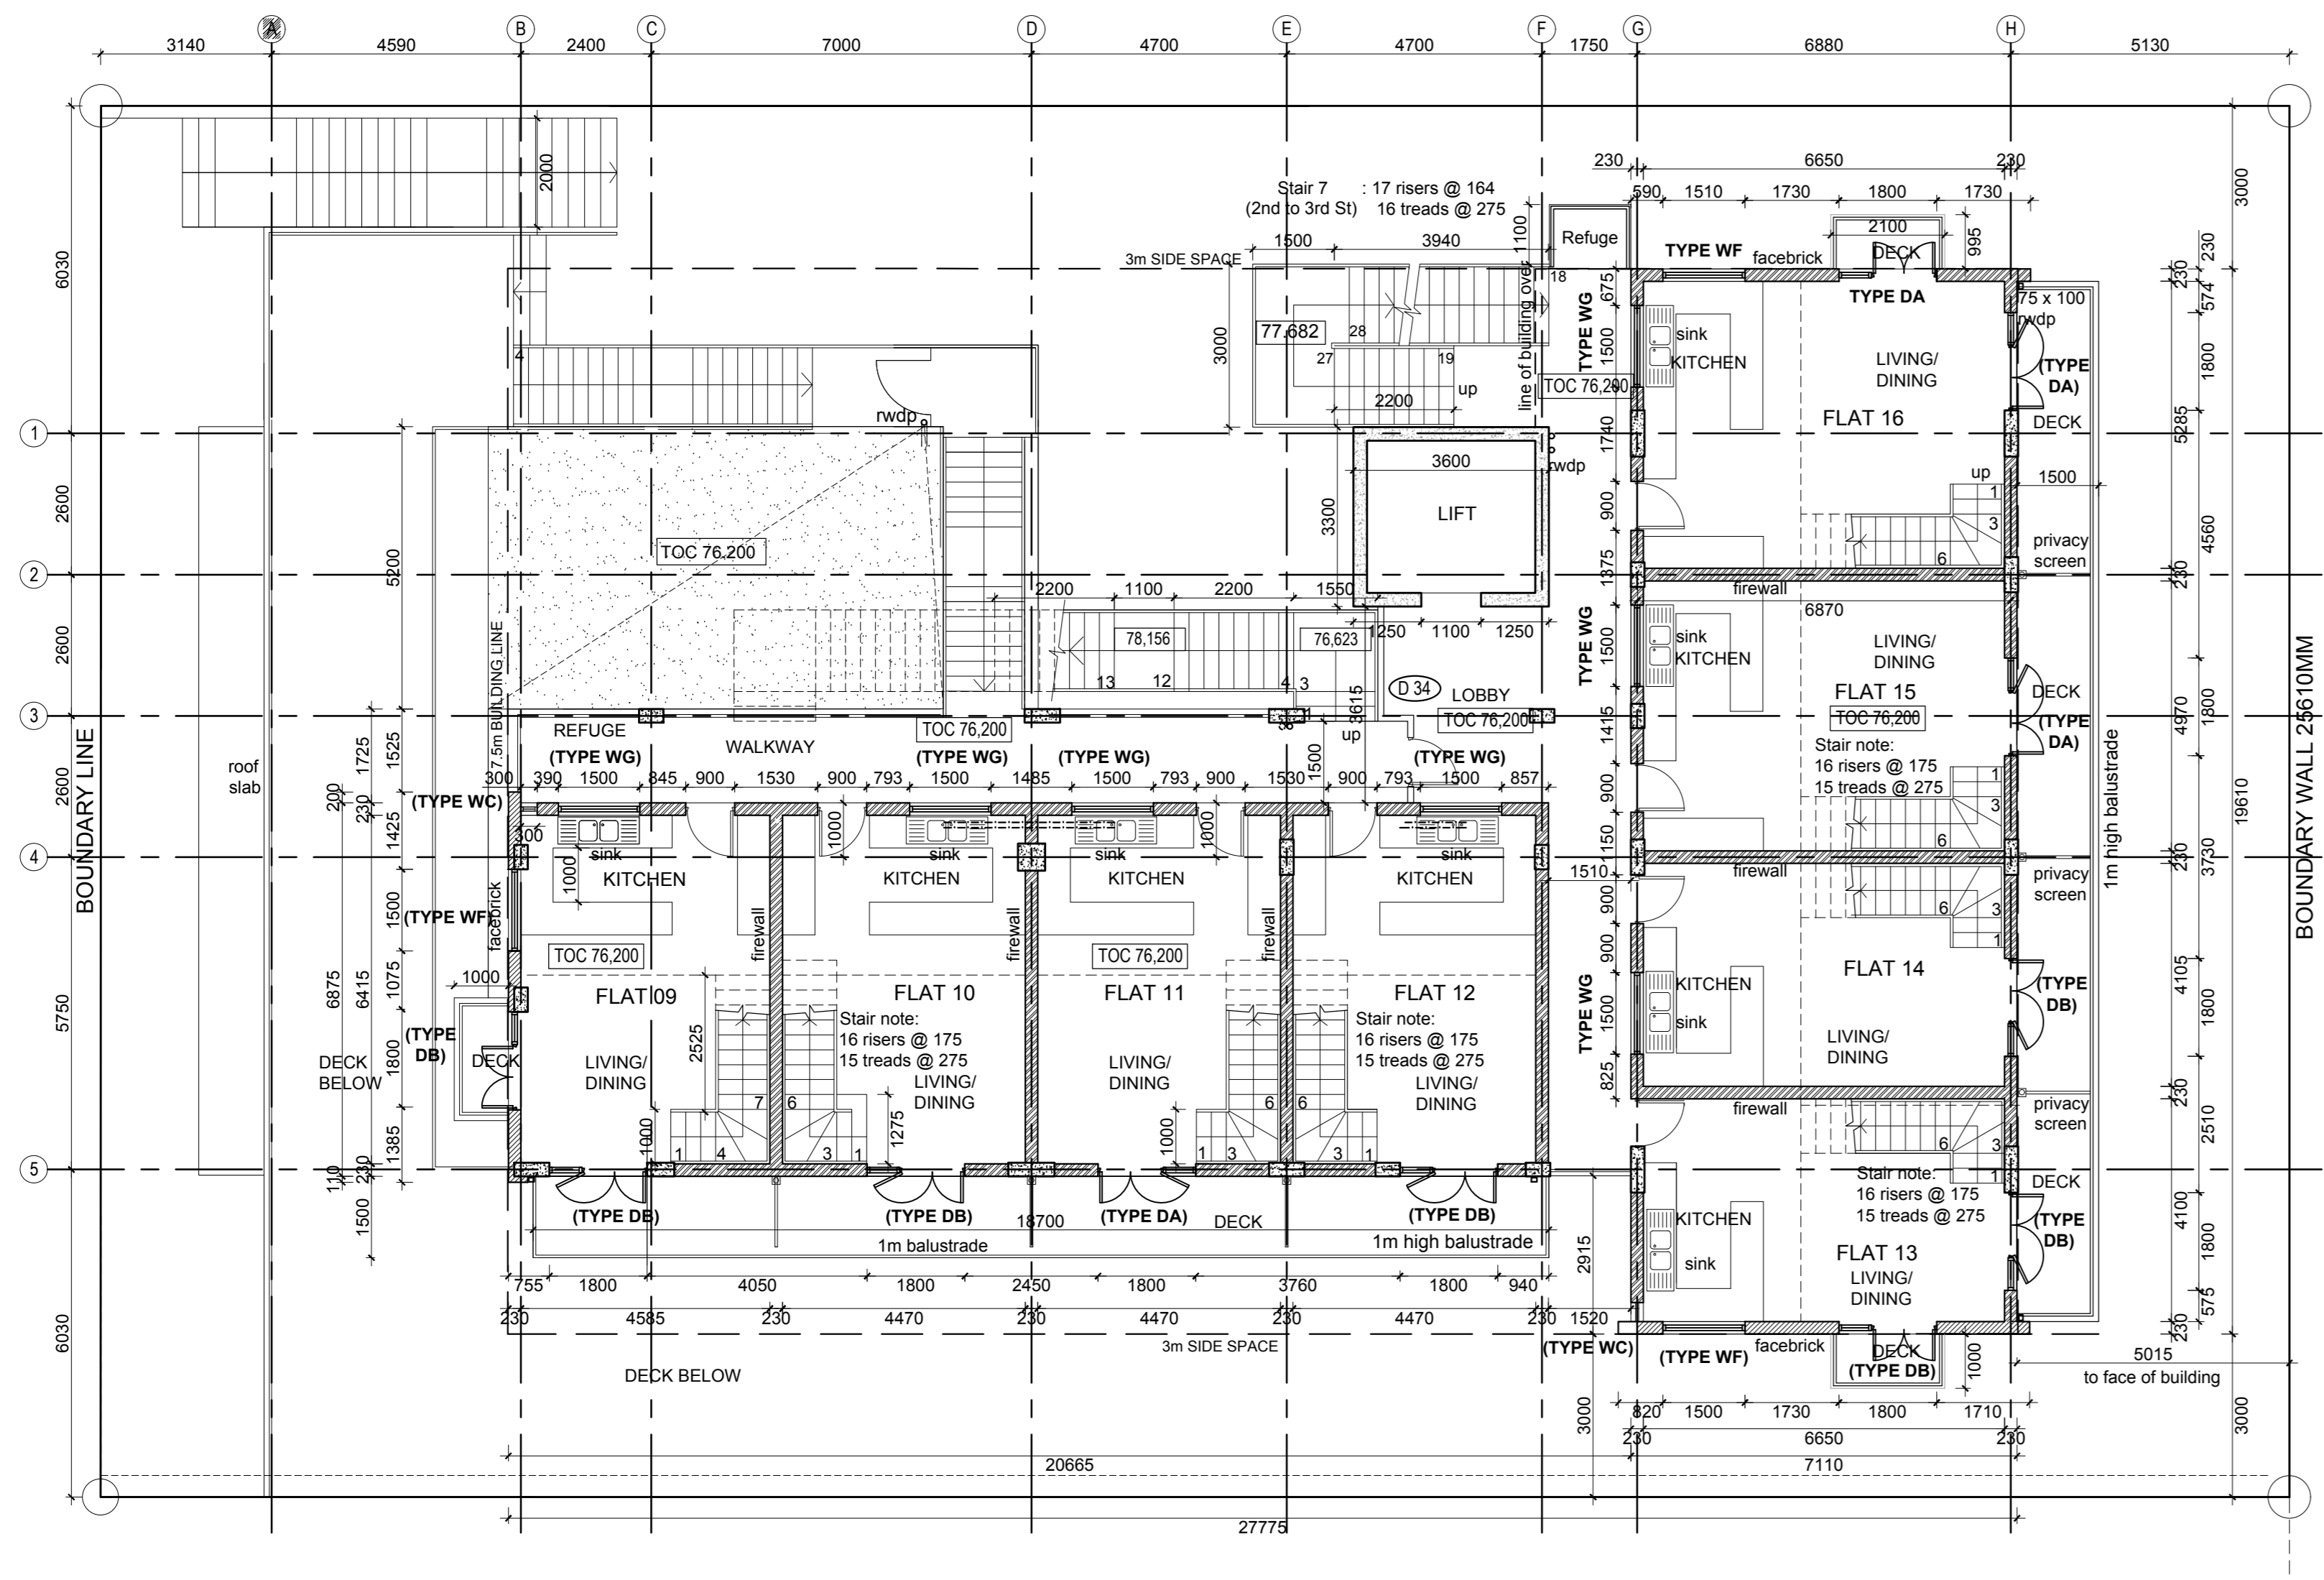

THIRD STOREY

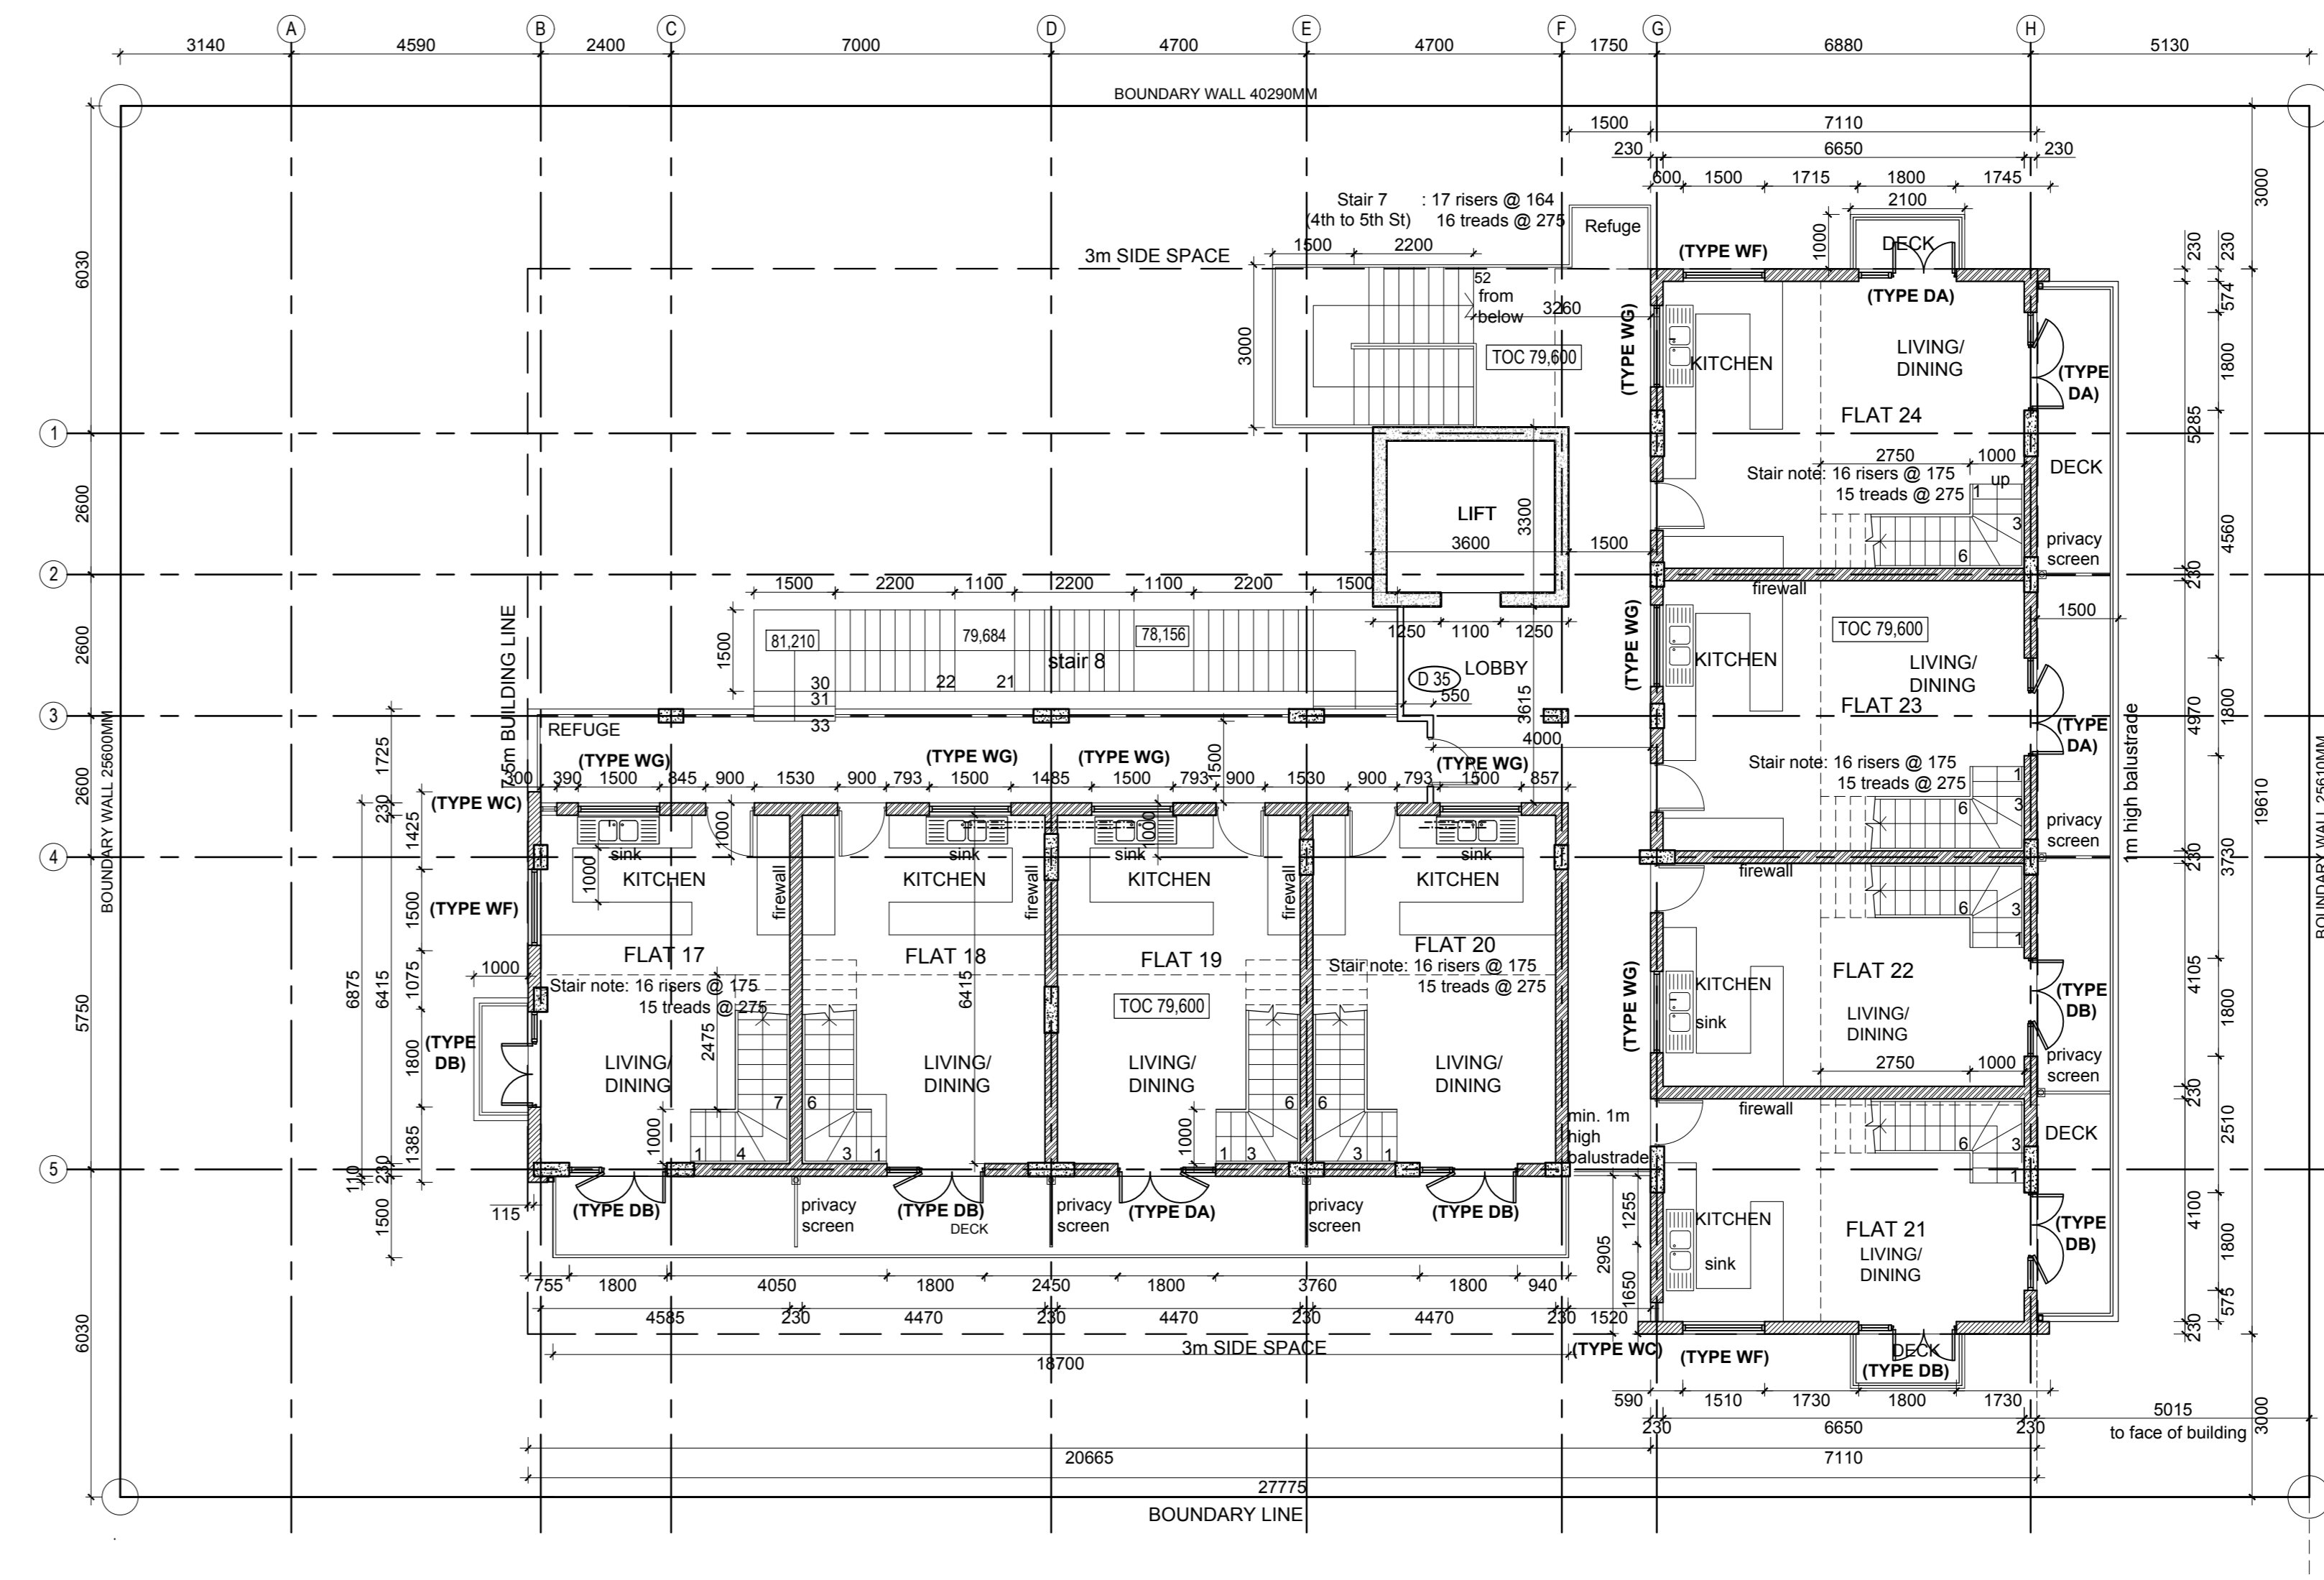

FIFTH STOREY

REVISION	NO	DATE

ARCHITECT
 REG. NO.: Pr. Arch 2061 PATRICIA EMMETT
 OWNER

PROJECT:
272 - 276 FLORIDA ROAD
NEW RETAIL, RESTAURANT & APARTMENTS
 FOR
DESIGNER STUDIO INVESTMENTS (PTY) LTD
 ON PORTION 5 OF ERF 688 DURBAN

WINDOWS & DOORS
SCHEDULE NUMBERING
SECOND, THIRD, FOURTH & FIFTH STOREY PLANS

SCALE - 1:100
 DATE - 07-01-2020
 DWG. No. - 01605/012
 REV. No. -



362 ULIAN NGOH (WB/DERMERE) ROAD, DURBAN 4001.
 TEL: (031) 312 6498. FAX: (031) 303 5229 E:AAE.emmett@emmett.com